


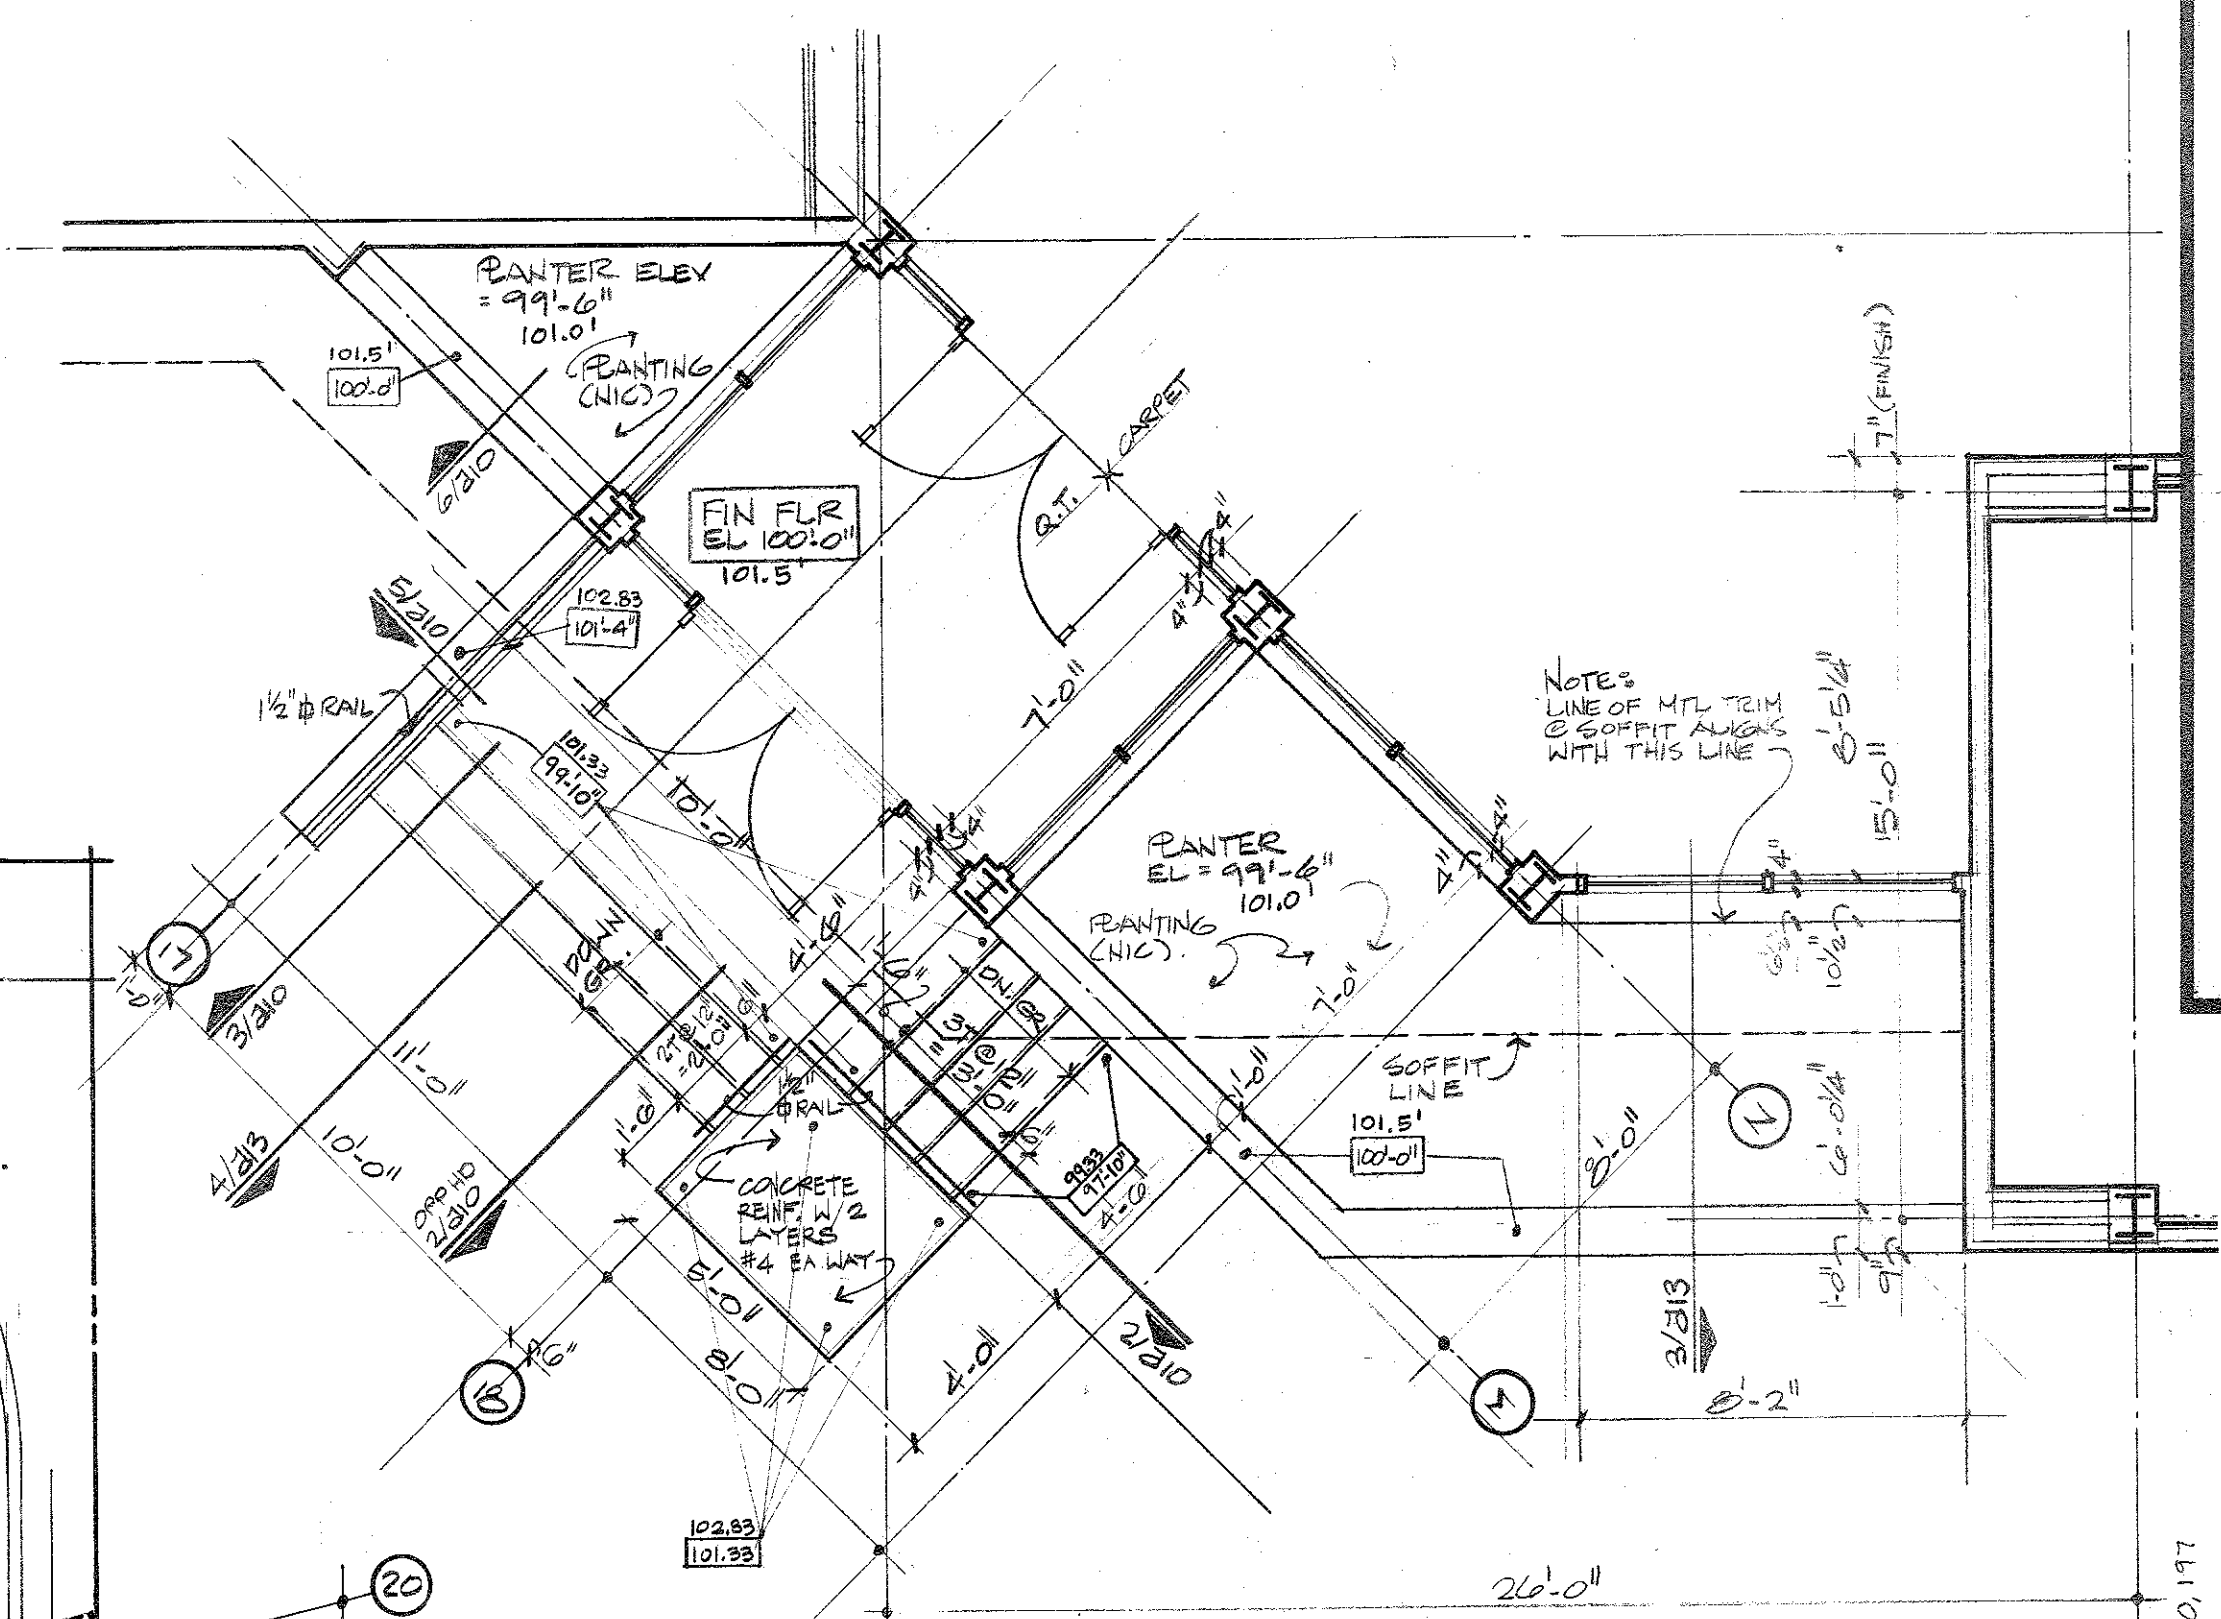
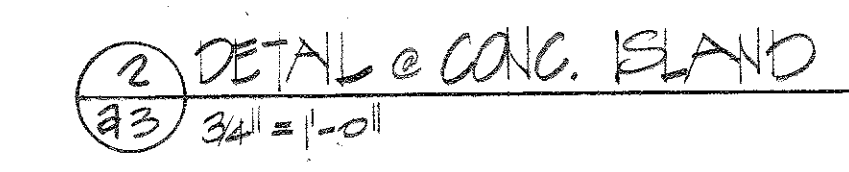


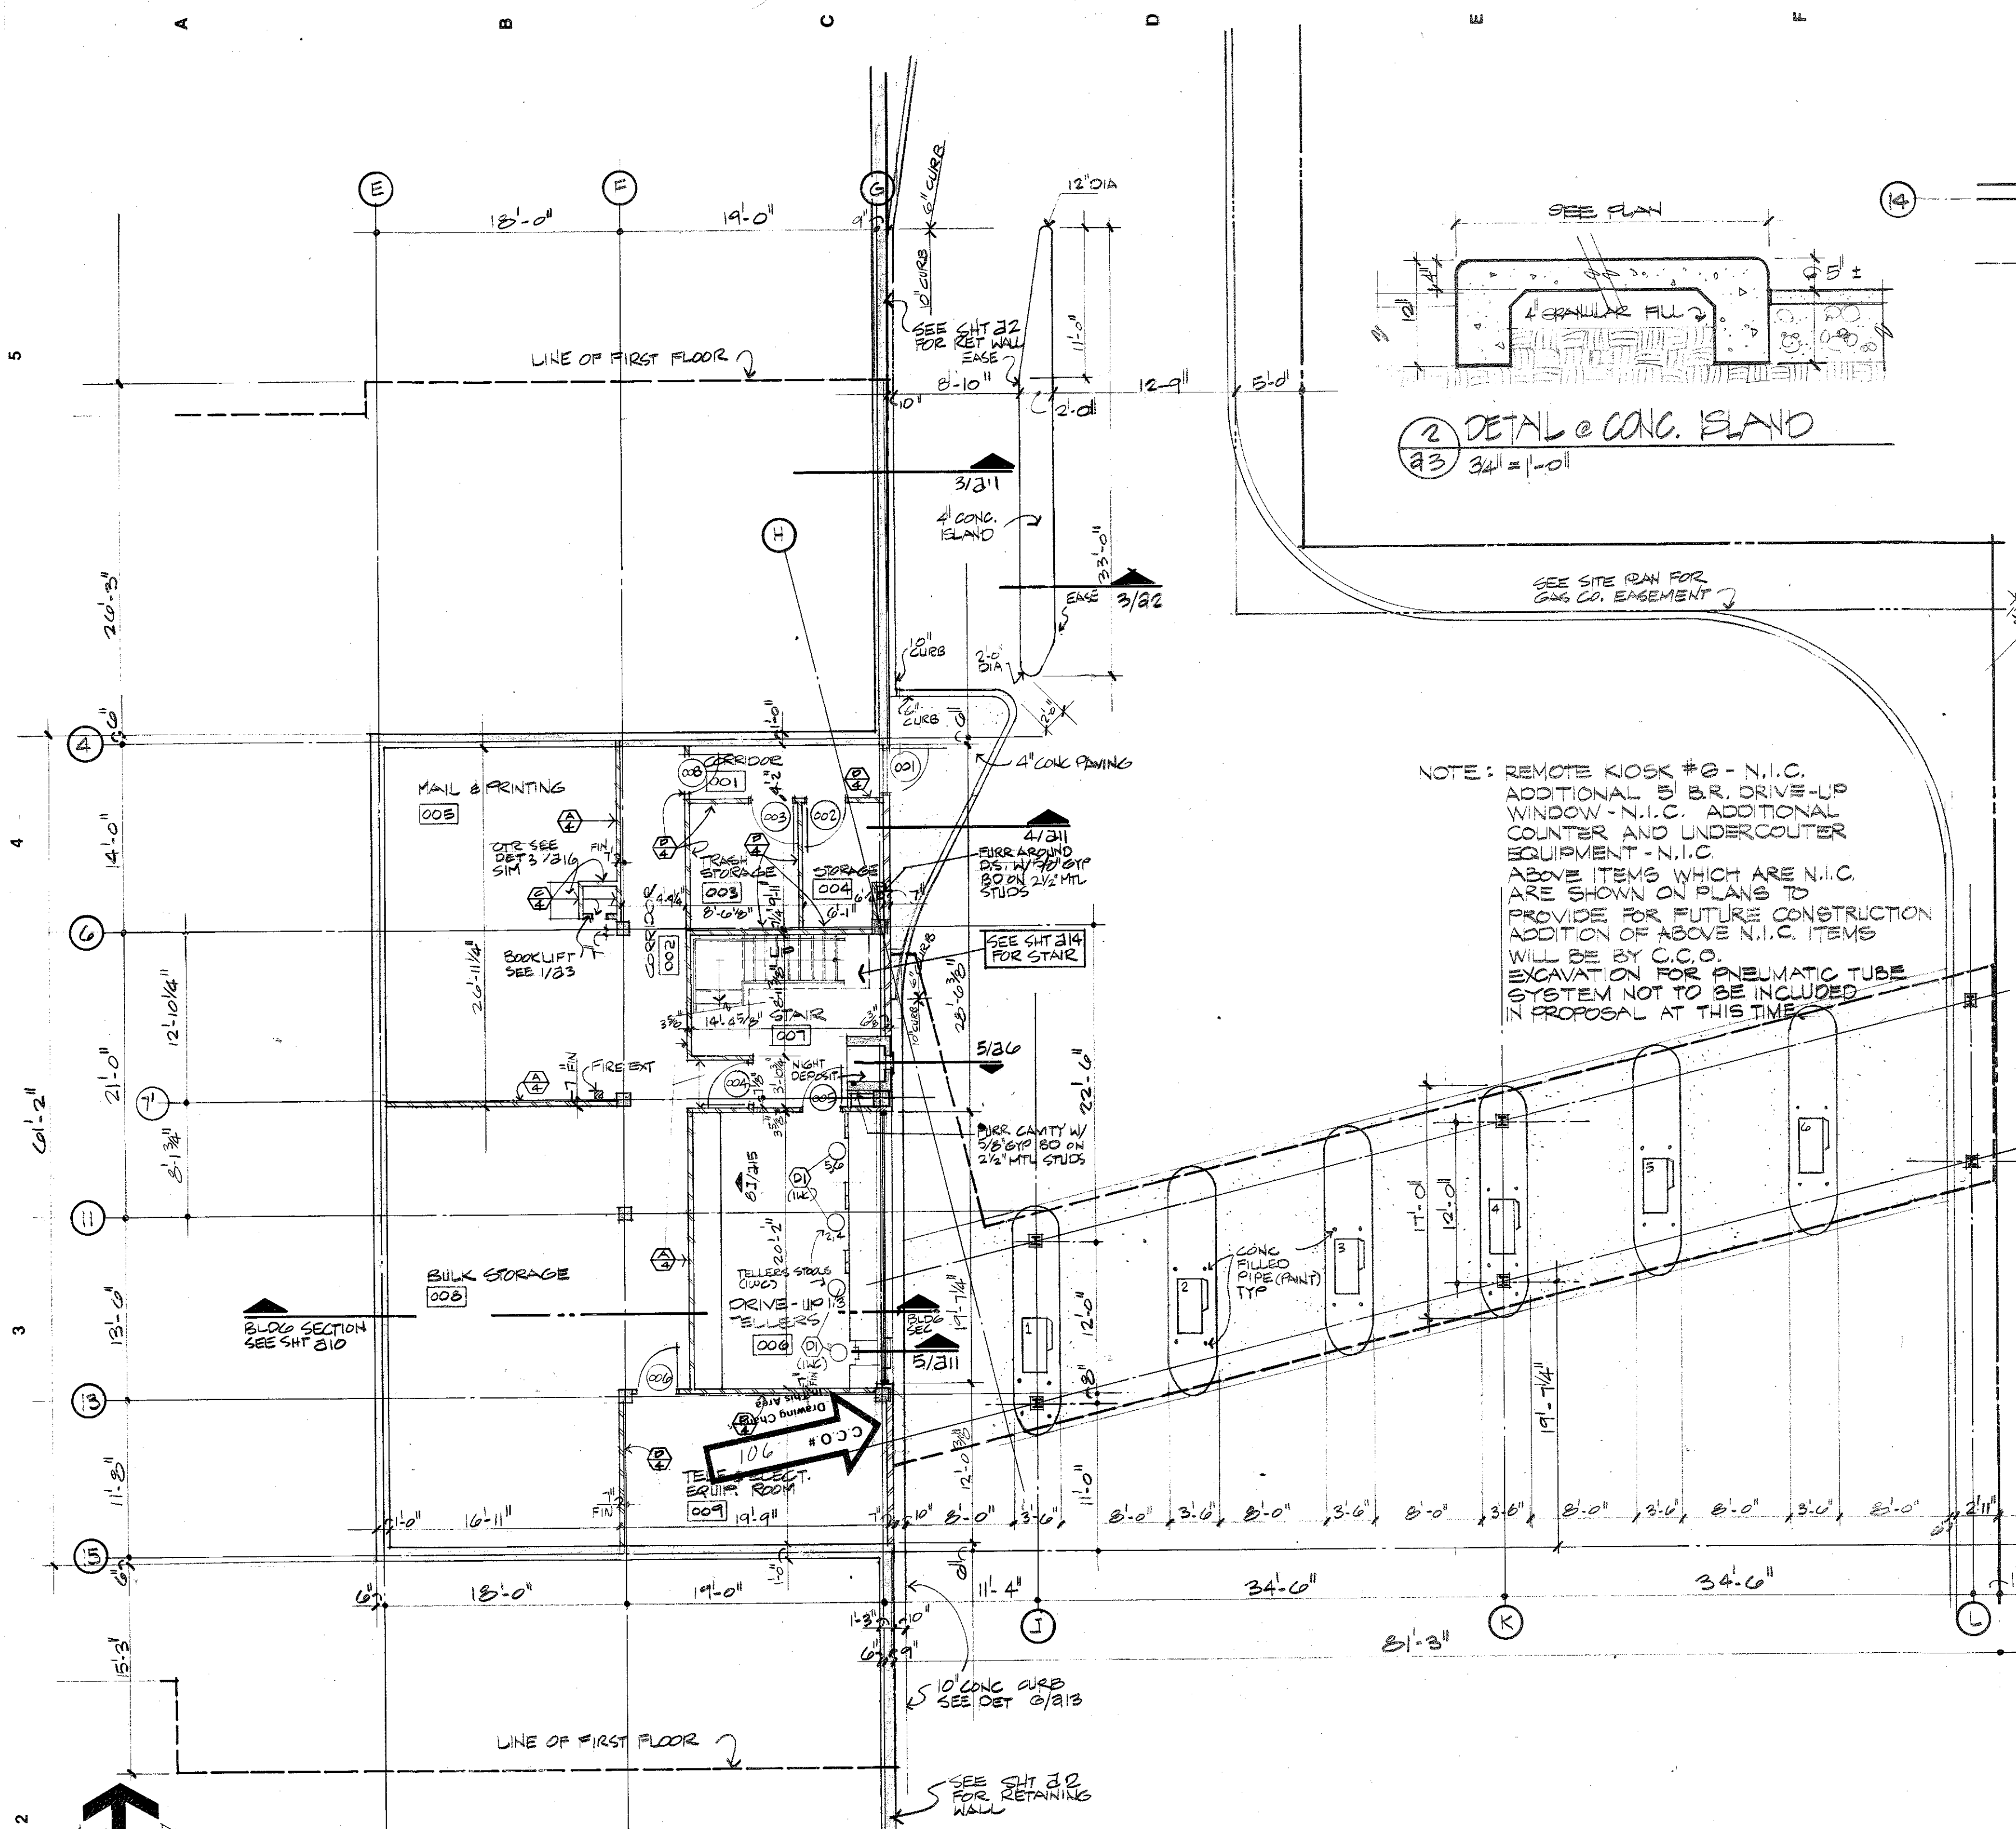

NOTE: REMOVE KIOSK #0 - N.I.C. ADDITIONAL 1/2" B.R. DRIVE-UP WINDOW - N.I.C. ADDITIONAL COUNTER AND UNDERCOUNTER EQUIPMENT - N.I.C. ABOVE ITEMS WHICH ARE N.I.C. ARE SHOWN ON PLANS TO PROVIDE FOR FUTURE CONSTRUCTION ADDITION OF ABOVE N.I.C. ITEMS WILL BE BY C.O.O. EXCAVATION FOR PNEUMATIC TUBE SYSTEM NOT TO BE INCLUDED IN PROPOSAL AT THIS TIME.

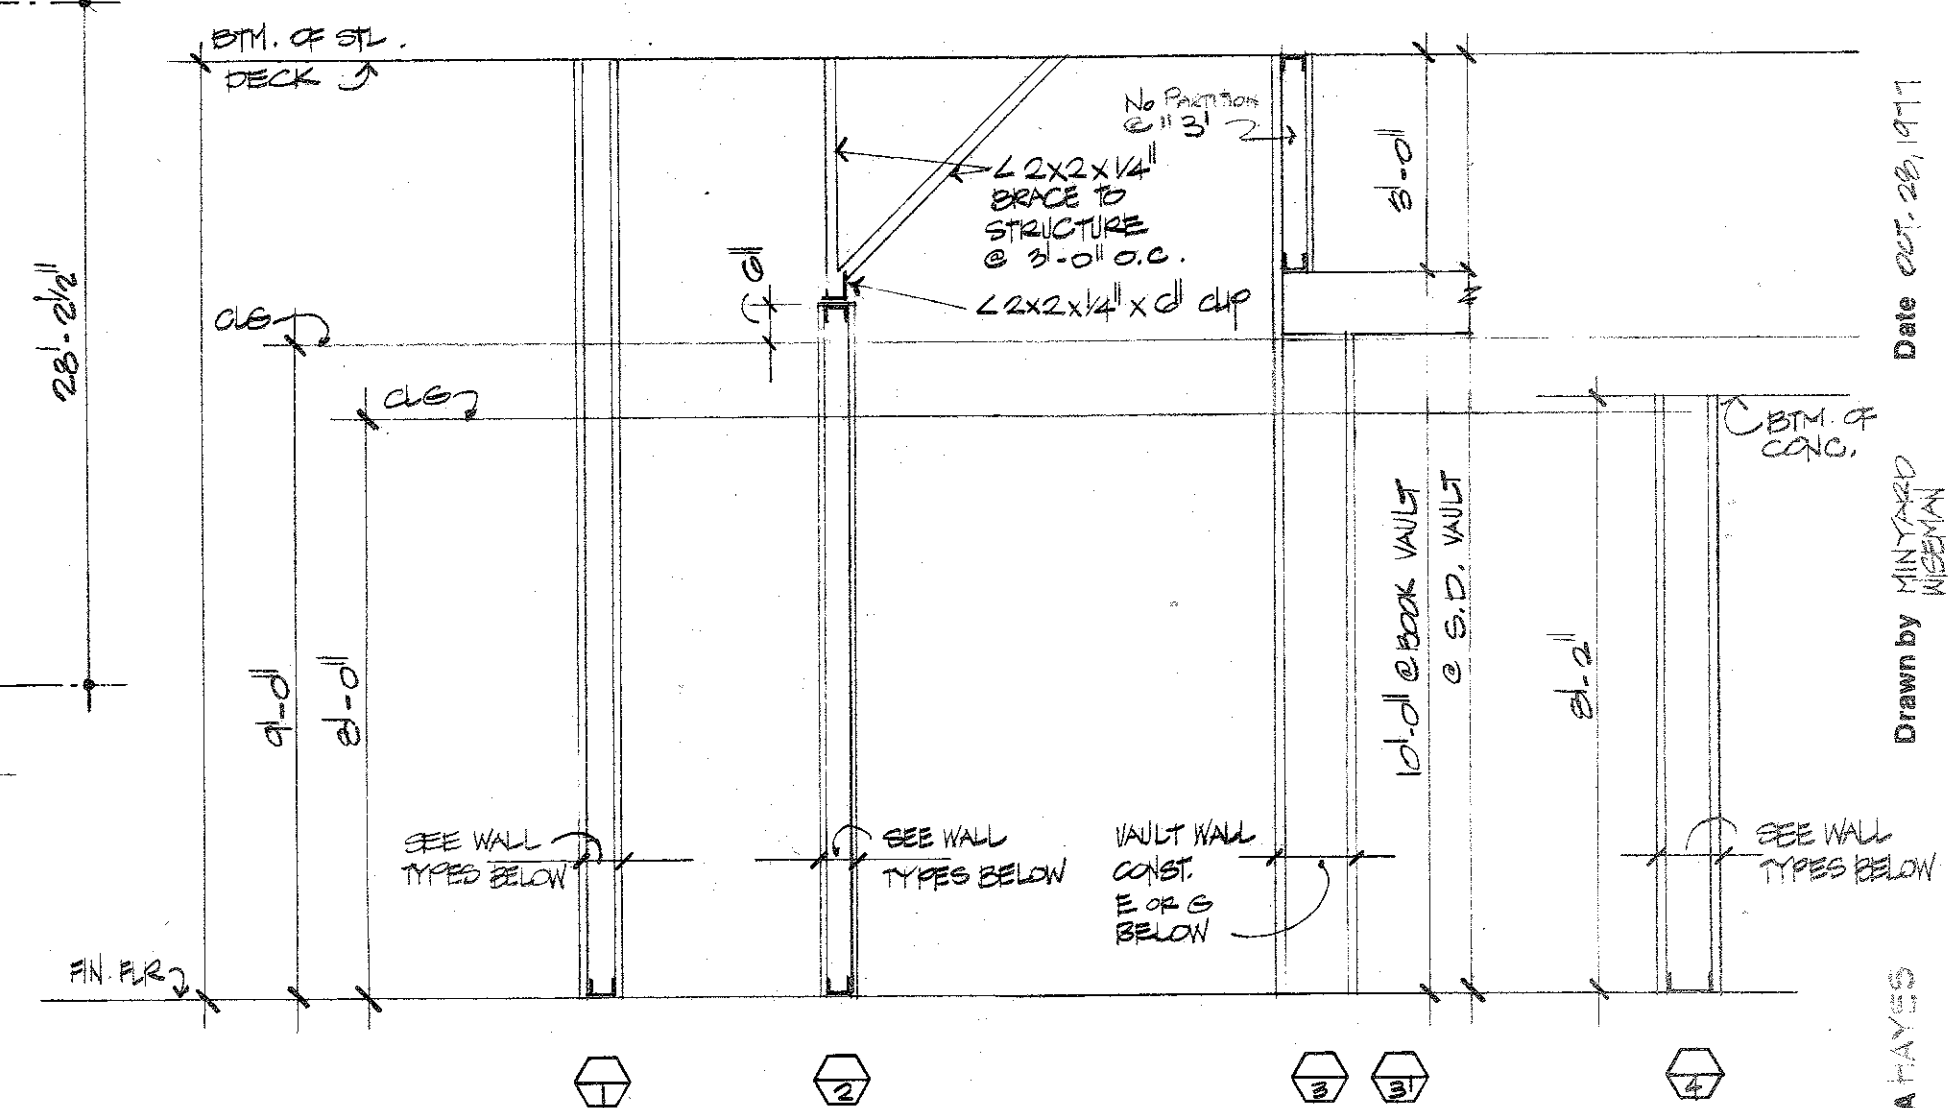

BASEMENT FLOOR PLAN NOTE: SEE SPECS FOR TELLERS STOODS (IWC)
 1/8" = 1'-0"

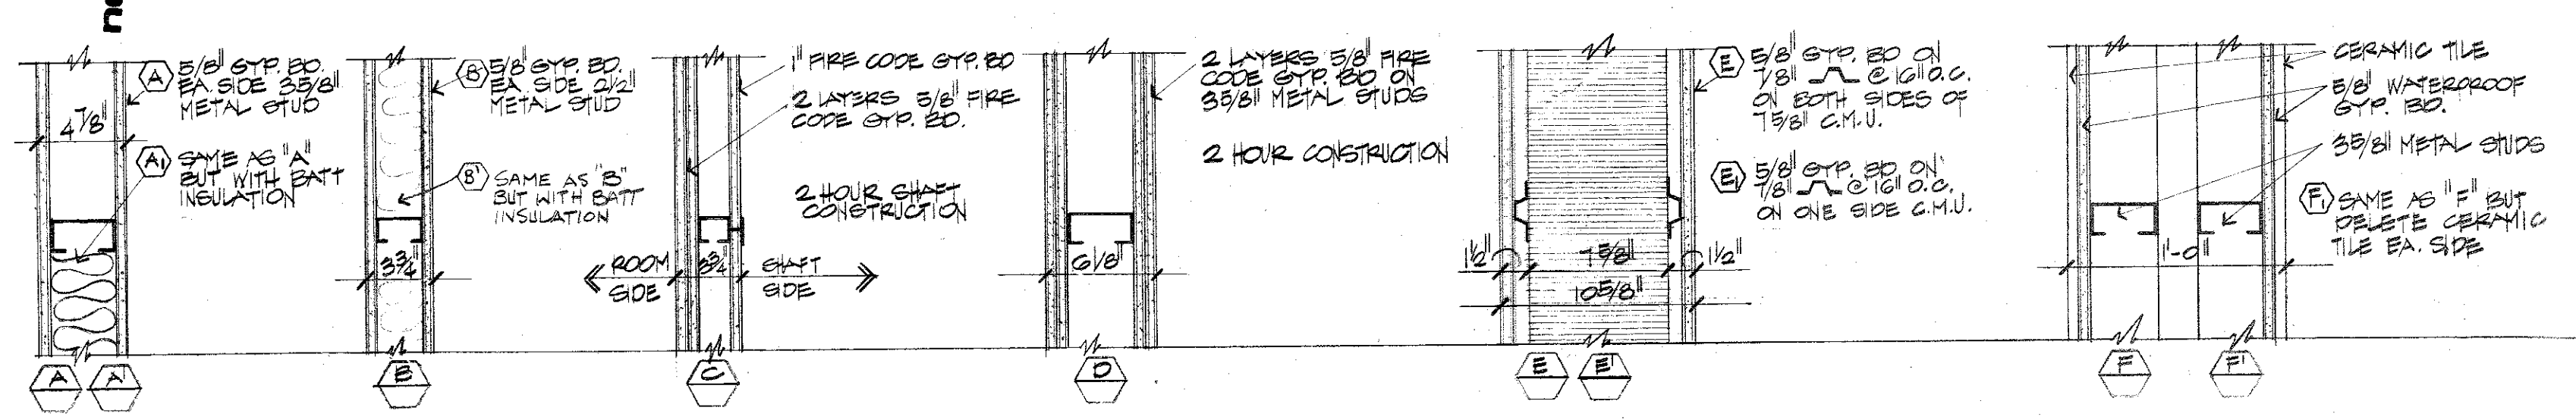

BOOKLIFT @ BASEMENT
 3/4" = 1'-0"

John R. Suedel
 Architect
 100 North Central Expressway Suite 300 Richardson, Texas 75080 214 890 3434

Bank Building & Equipment Corporation
 Consultant
 of America
 100 North Central Expressway Suite 300 Richardson, Texas 75080 214 890 3434

Job no. 1502

Title: BASEMENT FLOOR PLAN

PA: FAYES

Date: OCT. 28, 1977

Drawn by: MINTYARD NEWMAN


Revisions: CCO#106 DEC. 20, 1977

Jasper, Texas

First State Bank

a 17


3

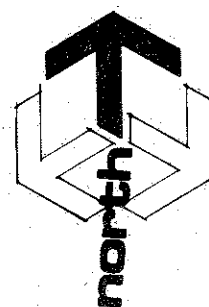


FIRST FLOOR PLAN

NOTE: SEE SHEET 23 FOR COLUMN FLOORING DETAILS

1/8" = 1'-0"

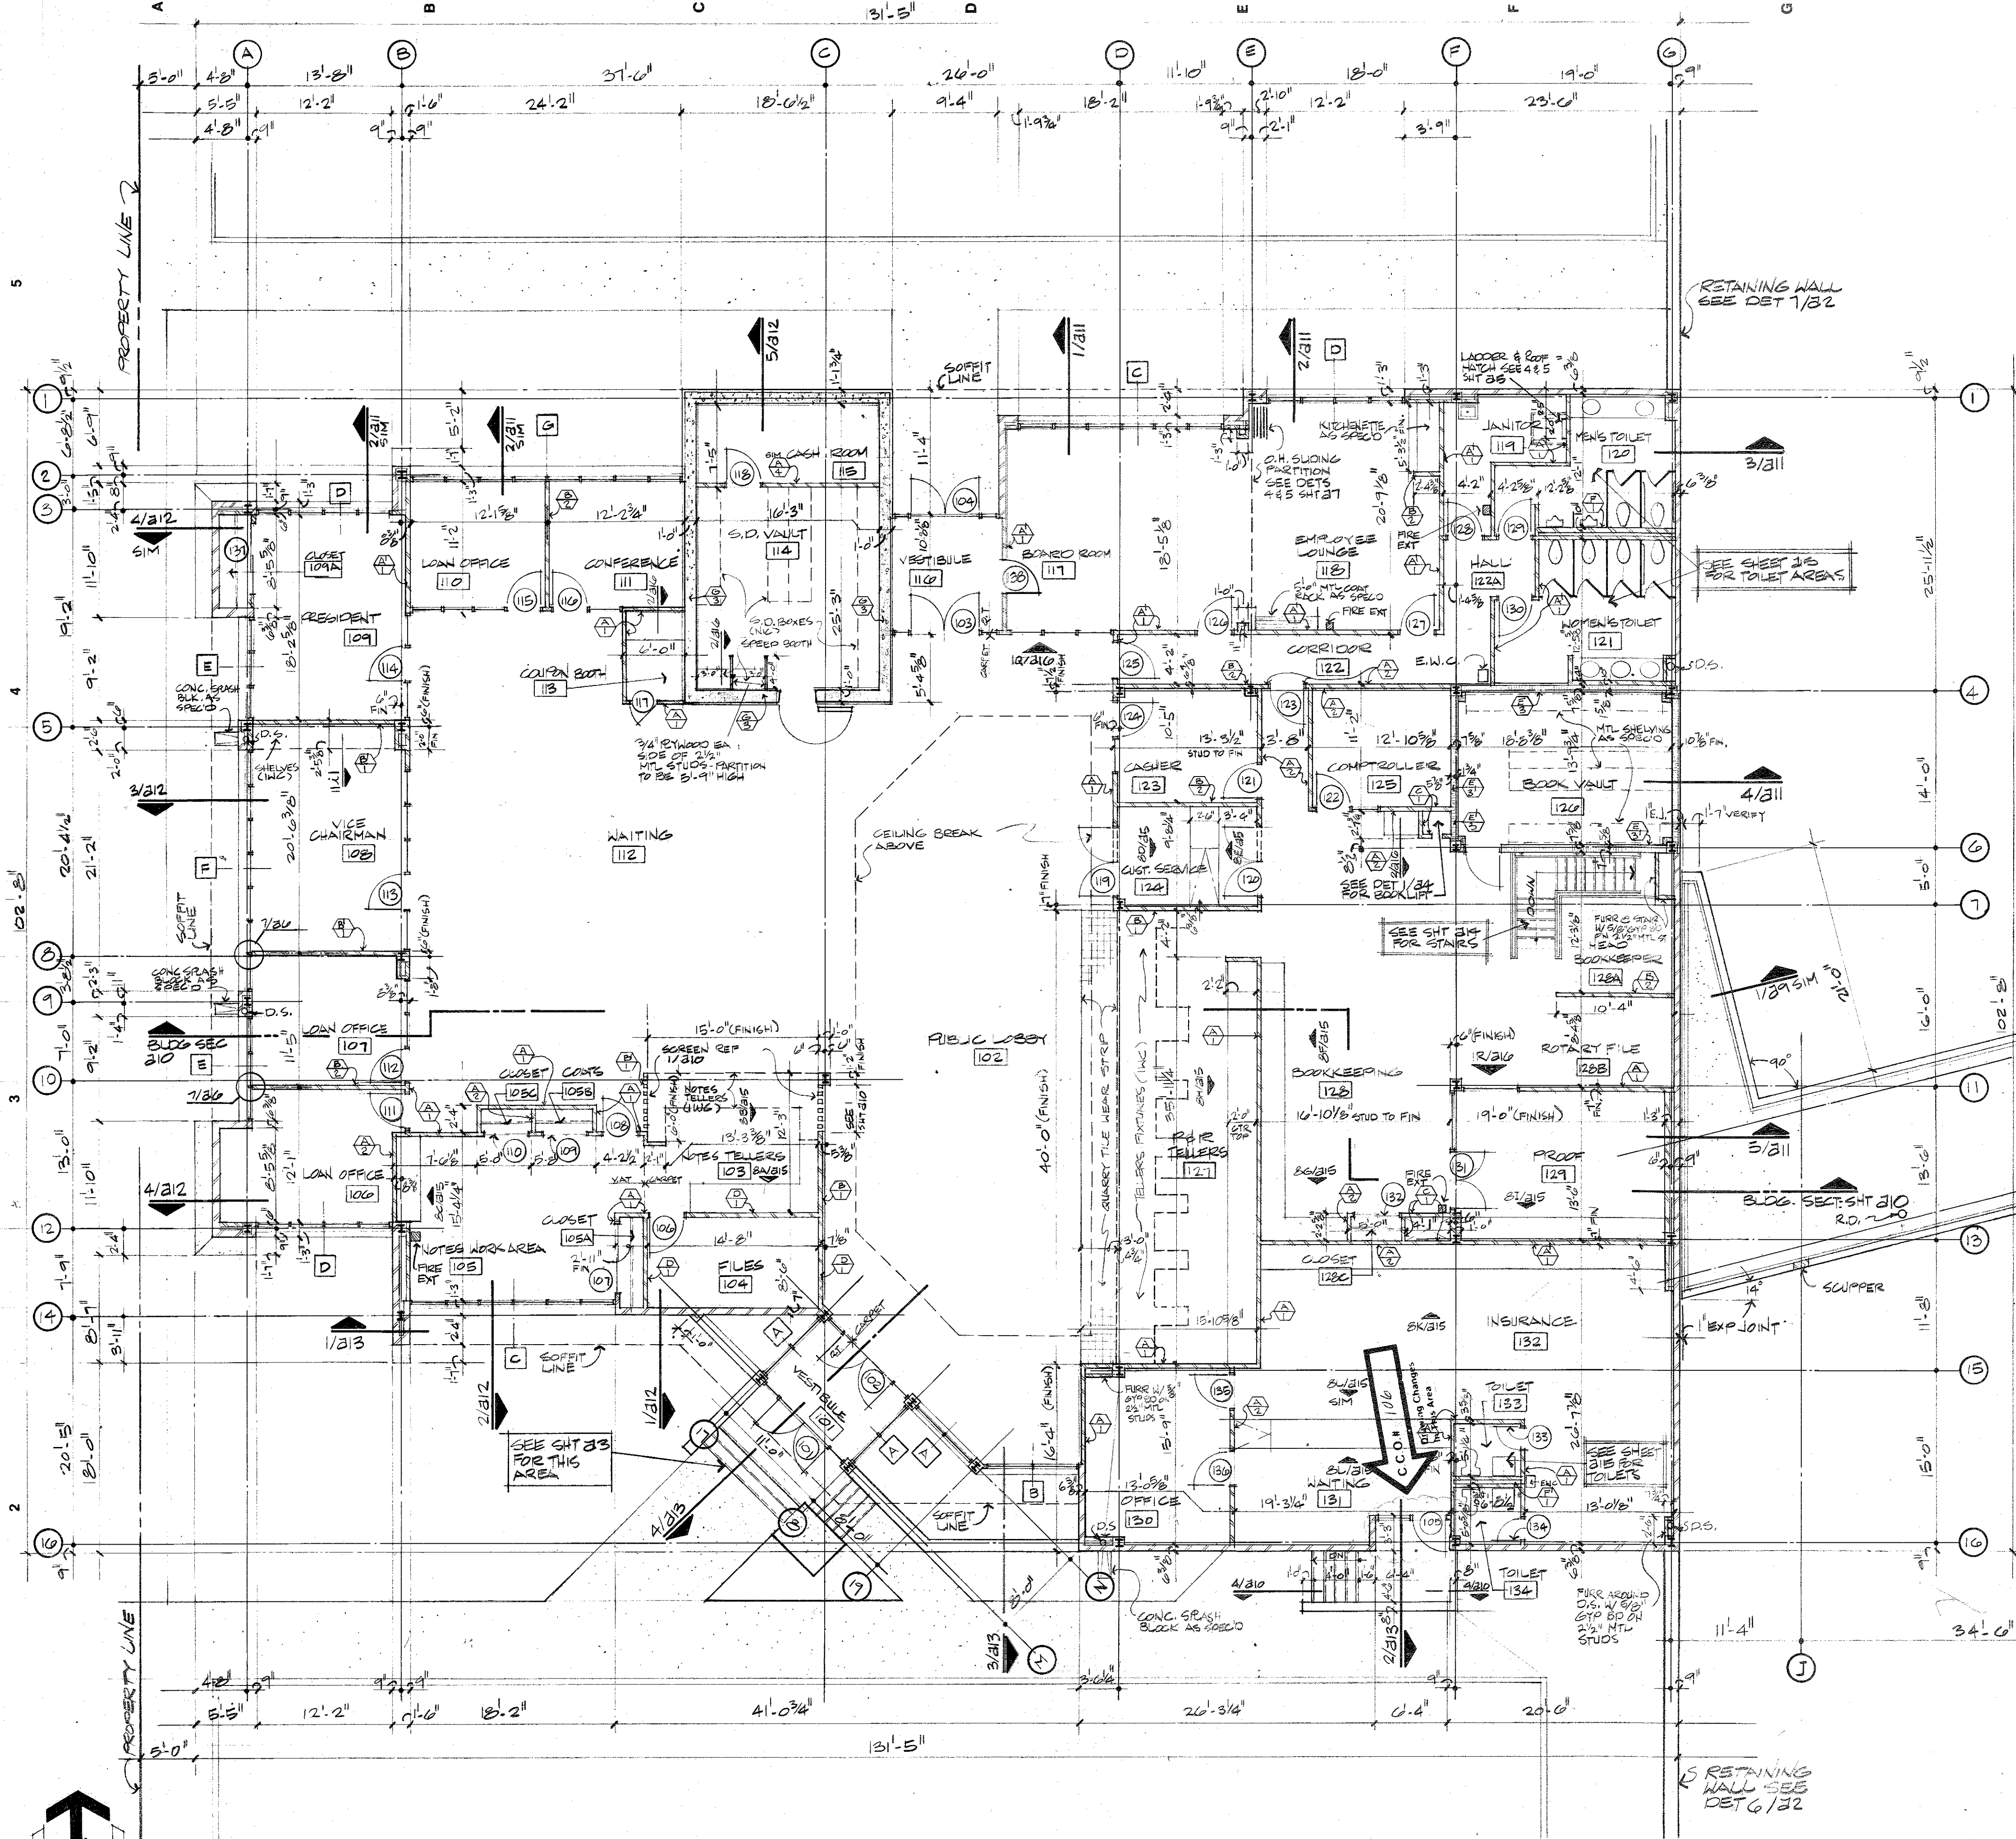

1 BOOKLIFT FIRST FLOOR
3/4" = 1'-0"

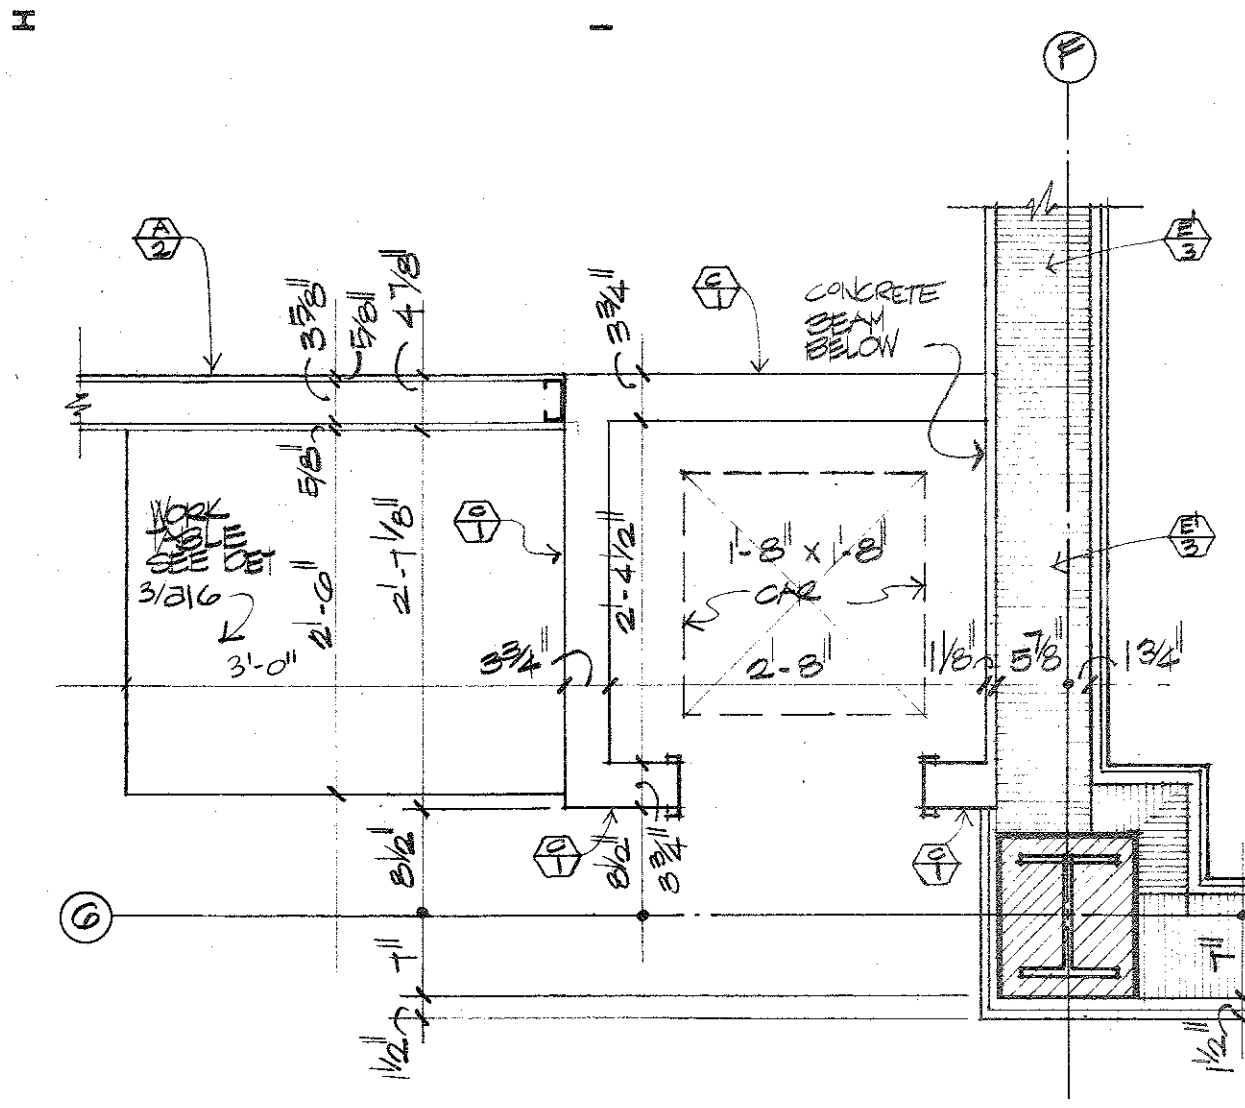

Job No. 1502- Title FIRST FLOOR PLAN PA 1/8" = 1'-0" DEC 20, 1977
Drawn by MINAKO ABEIAN
Revisions
20
21
