



Z:\30-22-01-AM FLEX BUILDING\02-DRAWINGS\03-PLANS\A2-1 FLOOR PLAN.dwg 10/10/2023 8:08:06 AM RW

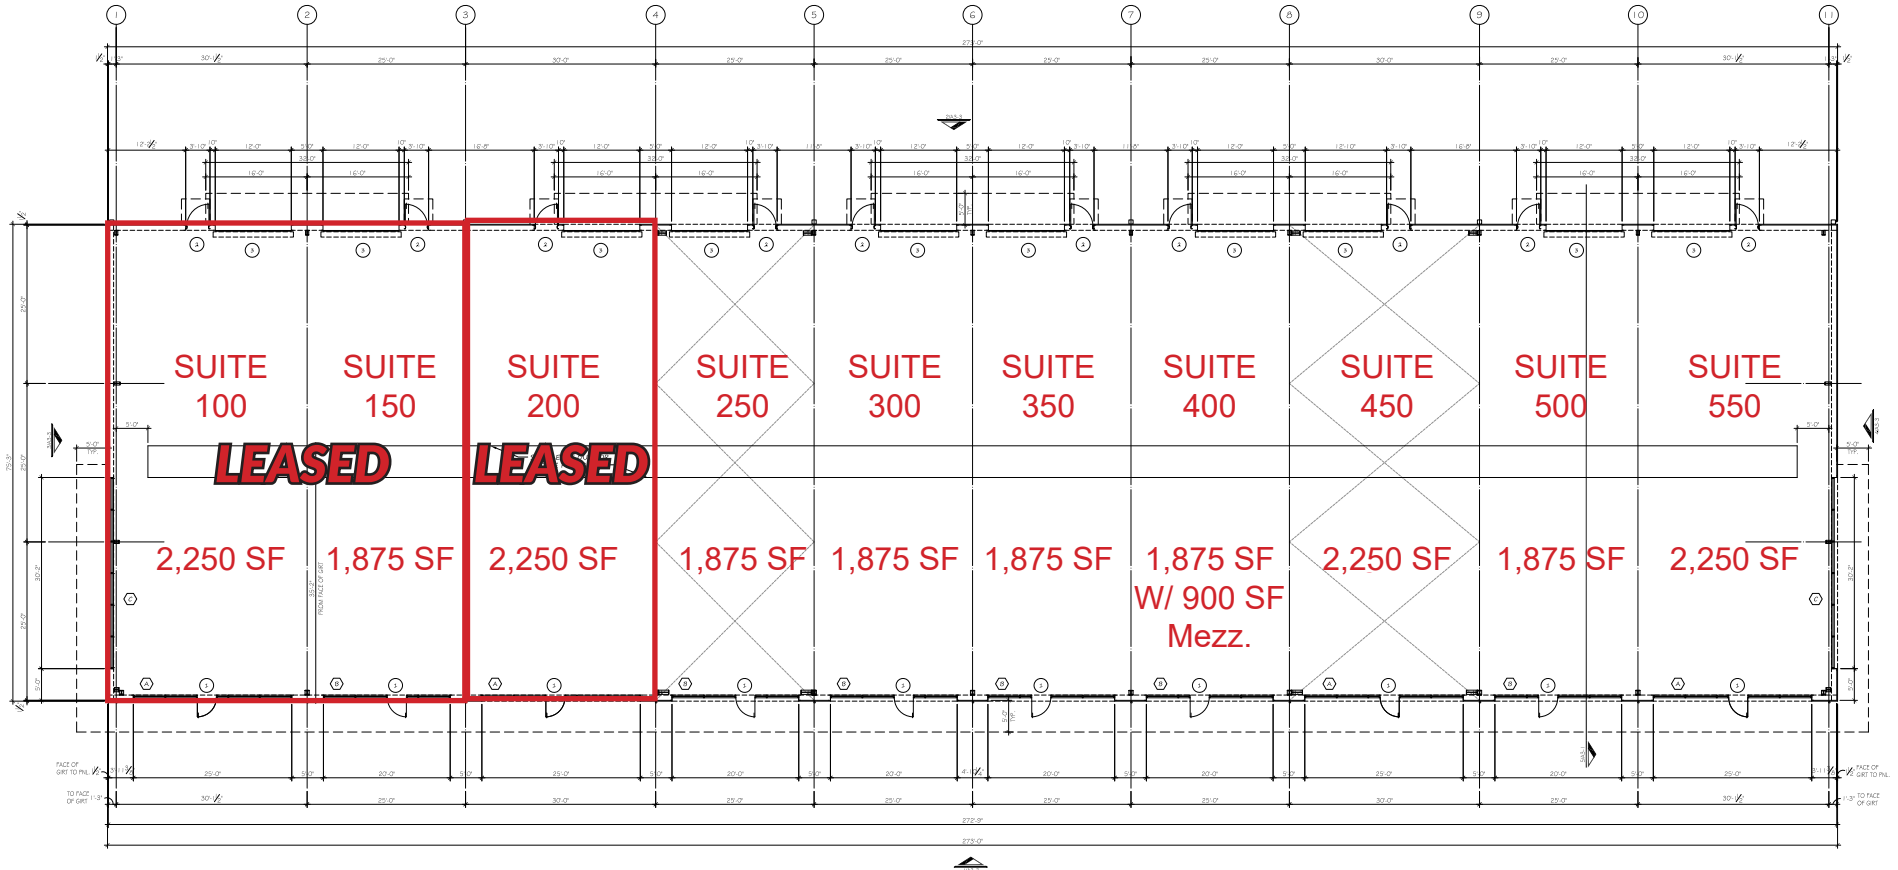

1 FLOOR PLAN
SCALE: 1/8" = 1'-0"

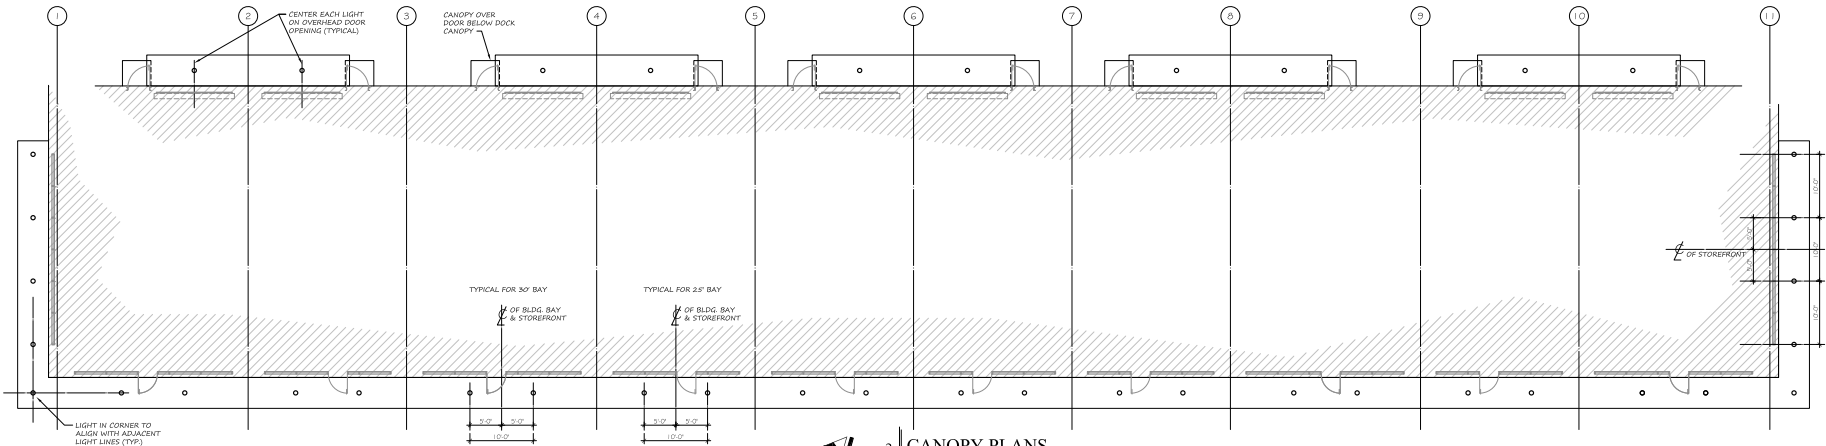

WINDLE + VOLPE
ARCHITECTS
125 BAYVIEW DRIVE
HOUSTON, TEXAS 77054
PH 713-555-1990



**AUGUSTA WOODS
FLEX BUILDING**
SPRING, TEXAS
ELMFIELD HOLDINGS

DATE: 10/13/23
PROJECT NO: 30-22-01
DRAWN BY: [Signature]

FLOOR PLAN

A2-1